
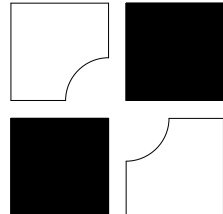


PLANNING DRAWING

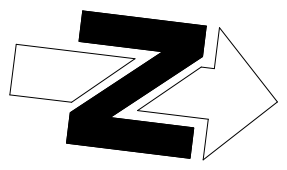



Ap Thomas Cyf.
 Unit 13b
 Llys Onnen
 Parc Menai
 Bangor
 Gwynedd
 LL57 4DF
 01248 670353
 www.ap-thomas.com
 info@ap-thomas.com

© This drawing is copyright of Ap Thomas Cyf.
 and must not be copied or reproduced in any format in
 whole or part thereof without written consent.

DATE	: 11.04.2017	SCALE	: 1:100
DRAWN:	LAG	CHECKED:	AMJ
JOB.	Garage Extension G P Motors, Penygroes		
DRG.	Existing Ground Floor Plan		
JOB NO.	DRG. REF.	REV.	
5222	(00)01	*	




PLANNING DRAWING

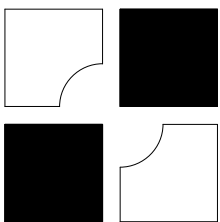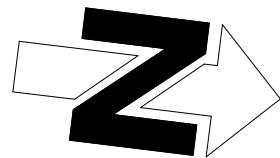


Ap Thomas Cyf.
 Unit 13b
 Llys Onnen
 Parc Menai
 Bangor
 Gwynedd
 LL57 4DF
 01248 670353
 www.ap-thomas.com
 info@ap-thomas.com

© This drawing is copyright of Ap Thomas Cyf.
 and must not be copied or reproduced in any format in
 whole or part thereof without written consent.

DATE	: 11.04.2017	SCALE	: 1:100
DRAWN:	LAG	CHECKED:	AMJ
JOB.	Garage Extension G P Motors, Penygroes		
DRG.	Existing First Floor Plan		
JOB NO.	DRG. REF.	REV.	
5222	(00)02	*	

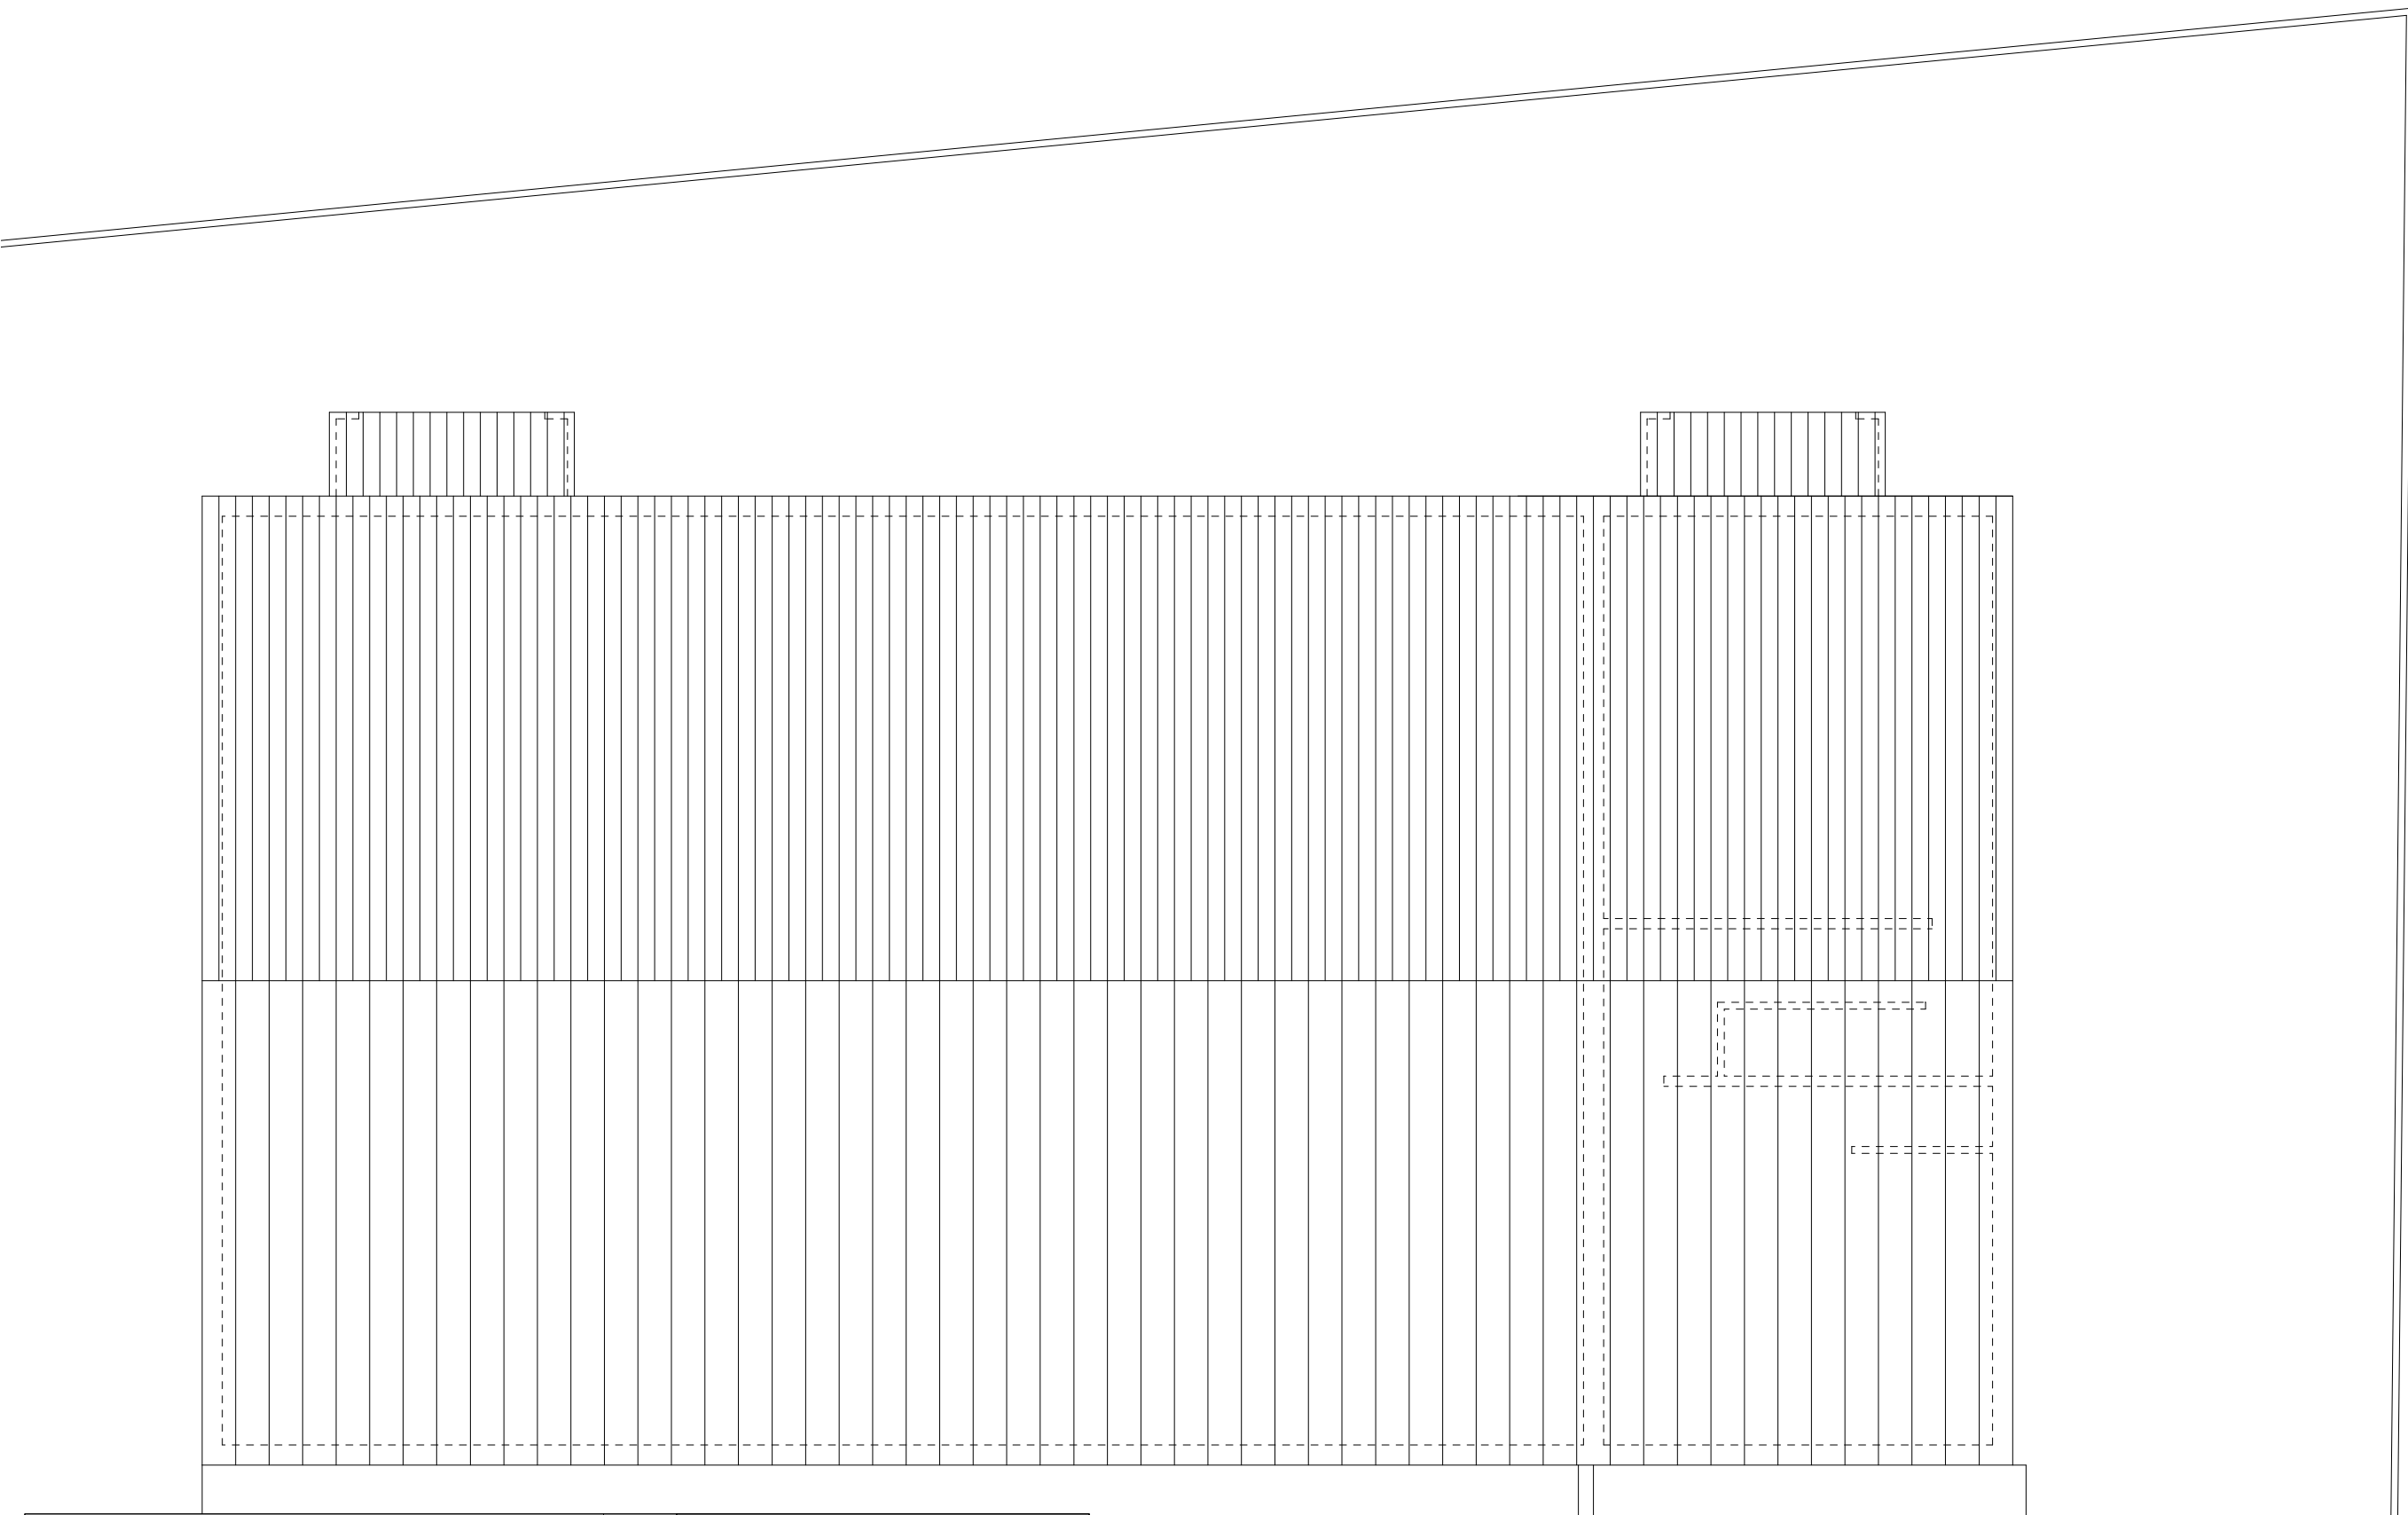


PLANNING DRAWING

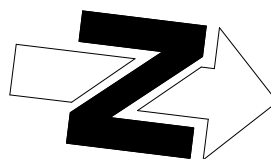


© This drawing is copyright of Ap Thomas Cyf. and must not be copied or reproduced in any format in whole or part thereof without written consent.


DATE	: 11.04.2017	SCALE	: 1:100
DRAWN:	LAG	CHECKED:	AMJ
JOB.	Garage Extension G P Motors, Penygroes		
DRG.	Existing Roof Plan		
JOB NO.	DRG. REF.	REV.	
5222	(00)03	*	

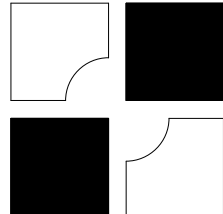

Ap Thomas Cyf.
Unit 13b
Llys Onnen
Parc Menai
Bangor
Gwynedd
LL57 4DF
01248 670353
www.ap-thomas.com
info@ap-thomas.com

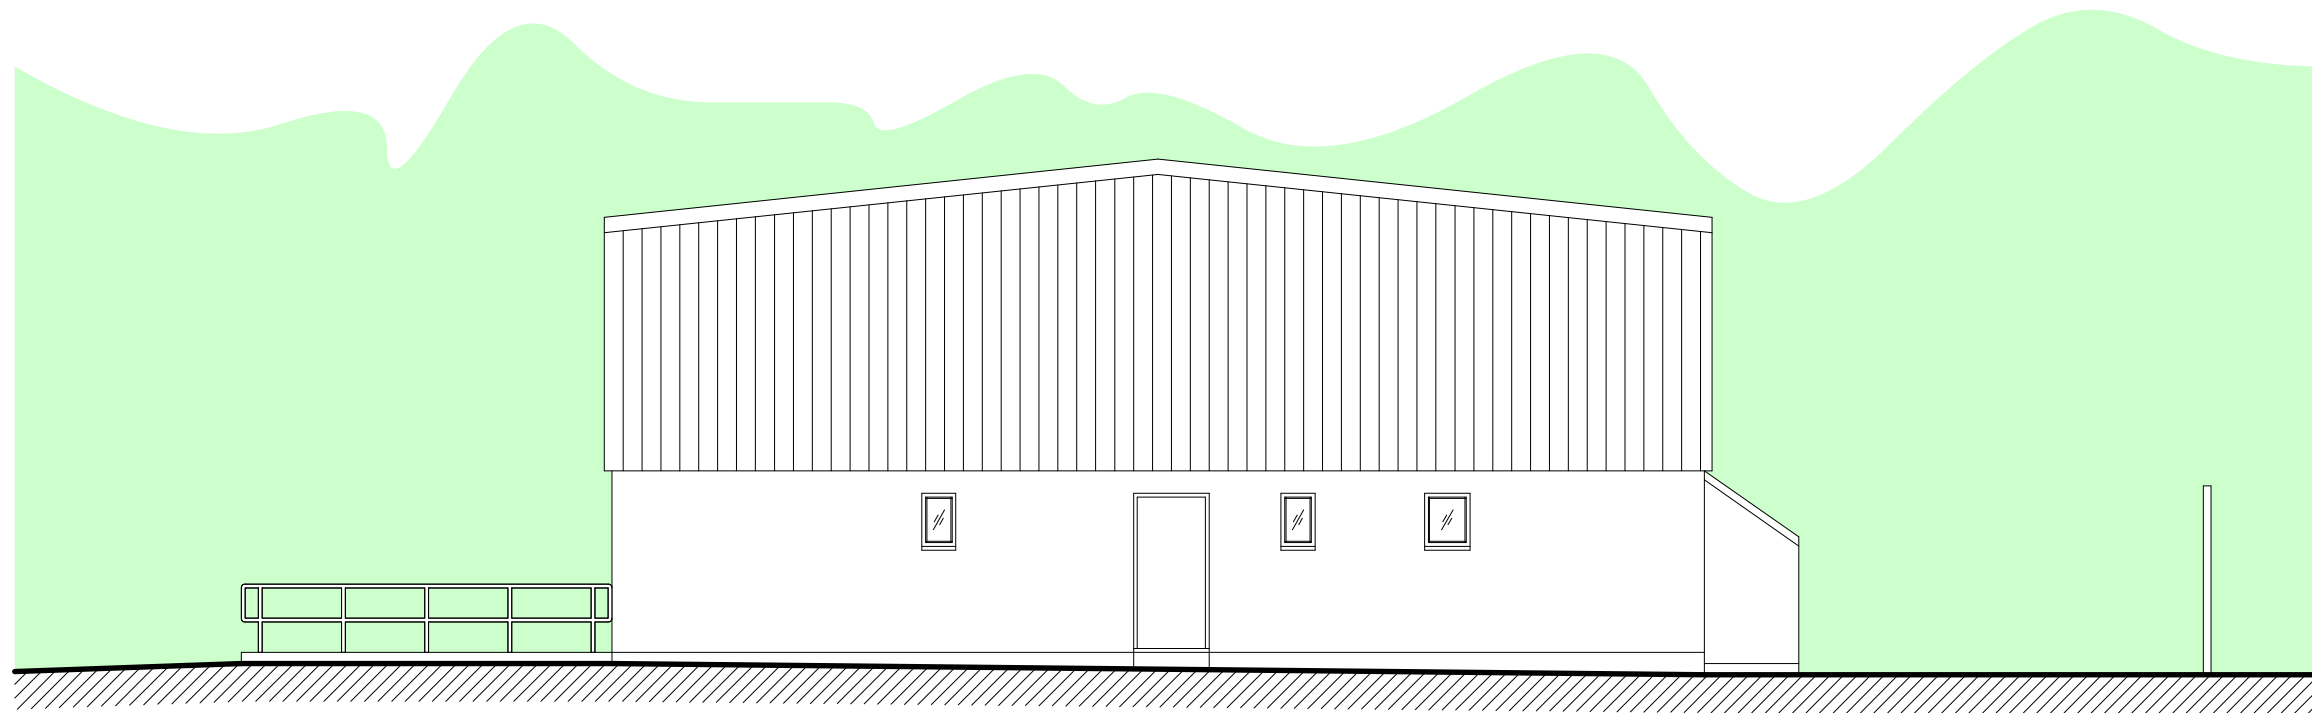

North Elevation

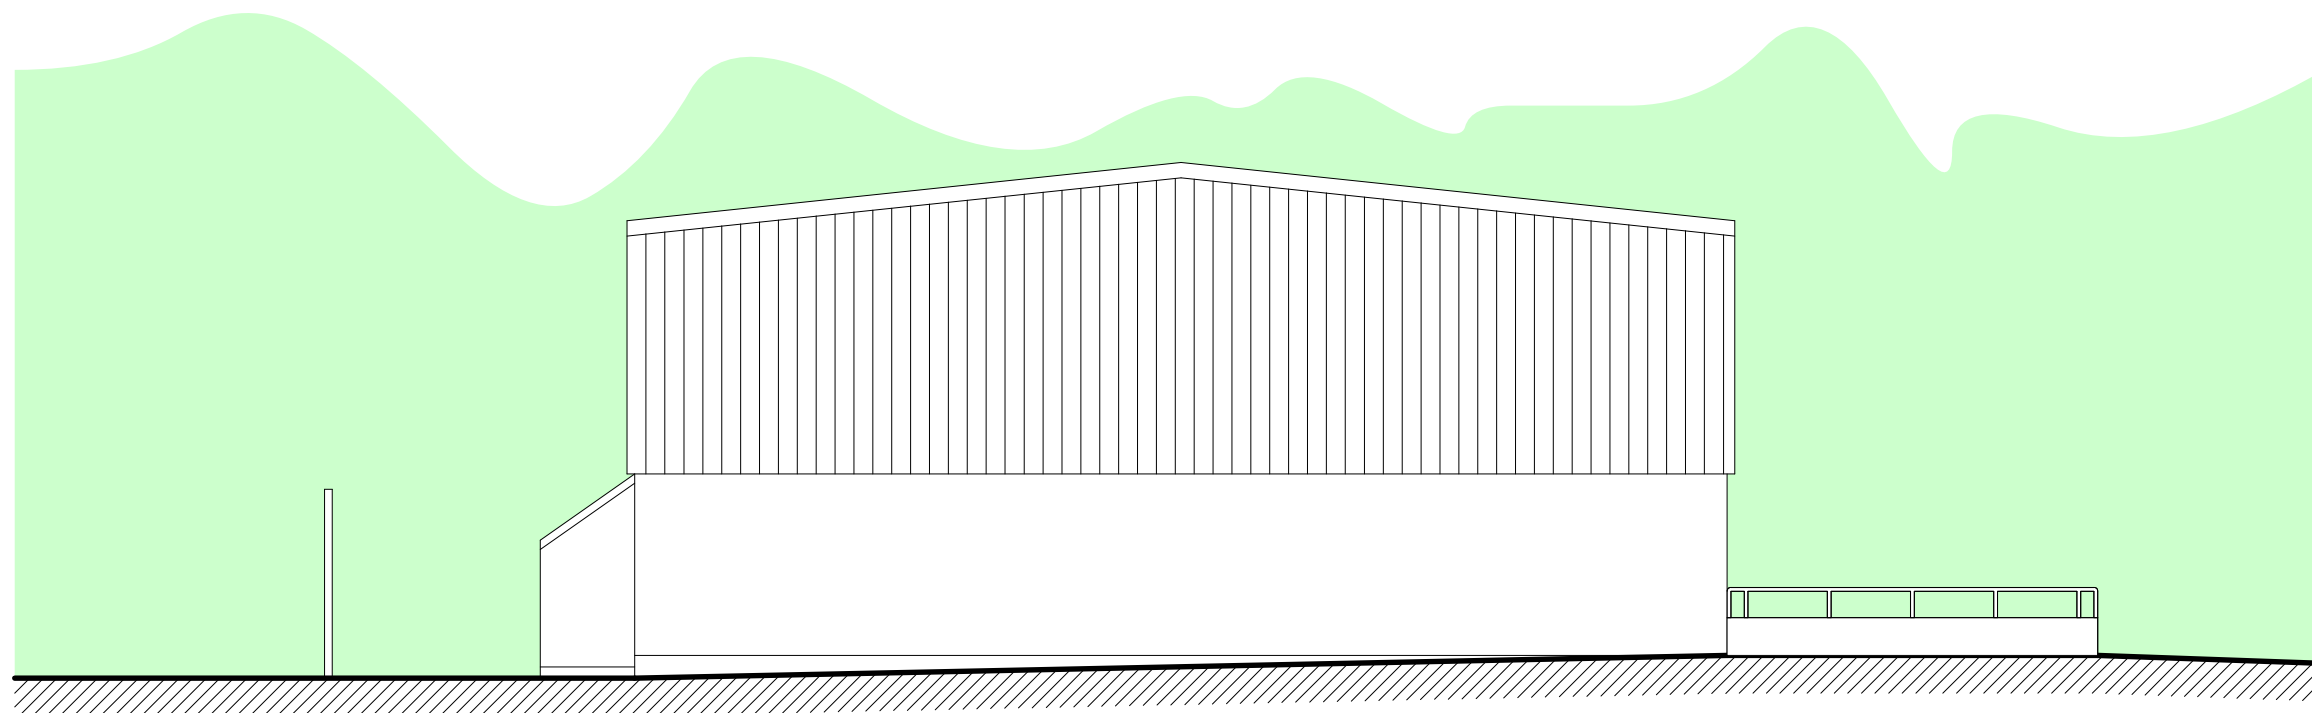


South Elevation

Materials:


Roof - Light grey profile cladding

Walls - Dark grey profile cladding, facing brickwork & pebbledash render


Doors & Window - PVCu

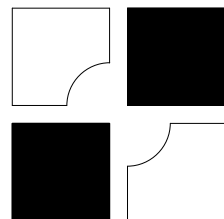 <p>PLANNING DRAWING</p> <p>Ap Thomas Cyf. Unit 13b Llys Onnen Parc Menai Bangor Gwynedd LL57 4DF 01248 670353 www.ap-thomas.com info@ap-thomas.com</p>	DATE : 11.04.2017 SCALE : 1:100		
	DRAWN: LAG CHECKED: AMJ		
	JOB. Garage Extension G P Motors, Penygroes		
	DRG. Existing Elevations		
	JOB NO. 5222	DRG. REF. (00)04	REV. *

© This drawing is copyright of Ap Thomas Cyf.
 and must not be copied or reproduced in any format in
 whole or part thereof without written consent.

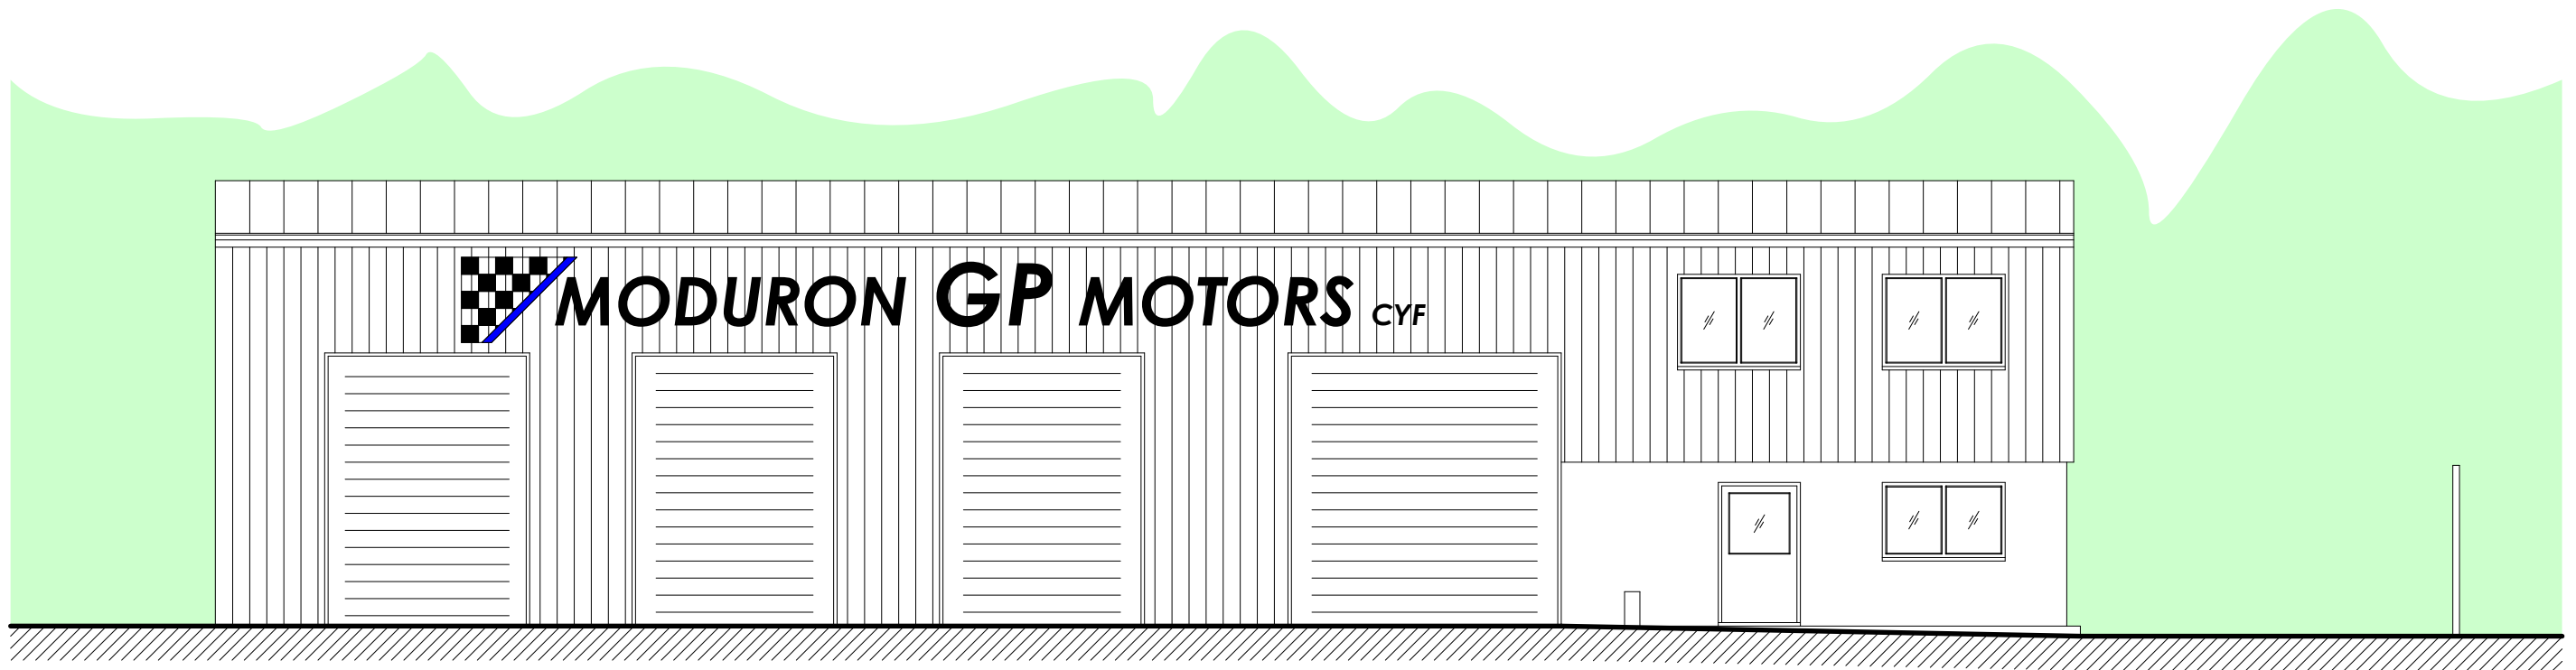


East Elevation

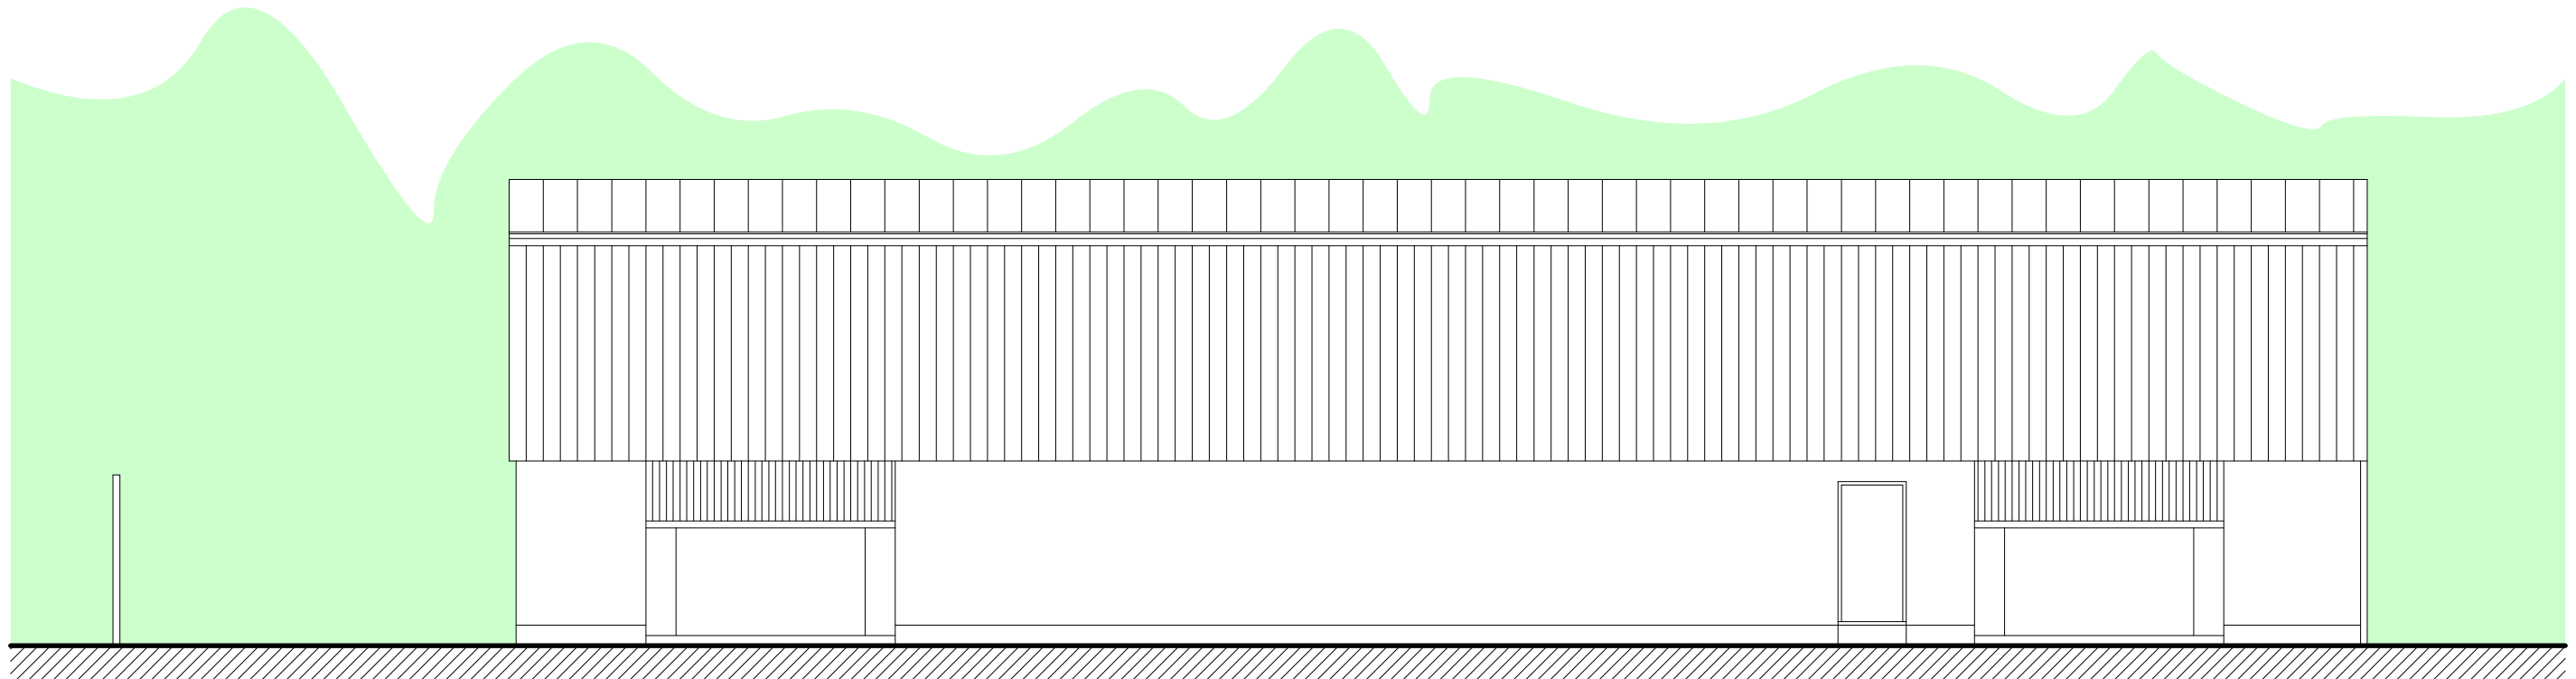


West Elevation



Materials:

- Roof** - Light grey profile cladding
- Walls** - Dark grey profile cladding, facing brickwork & pebbledash render
- Doors & Window** - PVCu

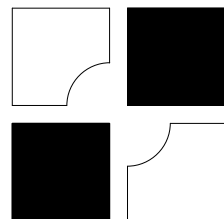 <p>PLANNING DRAWING</p> <p>Ap Thomas Cyf. Unit 13b Llys Onnen Parc Menai Bangor Gwynedd LL57 4DF 01248 670353 www.ap-thomas.com info@ap-thomas.com</p>	DATE : 11.04.2017 SCALE : 1:100		
	DRAWN: LAG CHECKED: AMJ		
	JOB. Garage Extension G P Motors, Penygroes		
	DRG. Existing Elevations		
	JOB NO. 5222	DRG. REF. (00)05	REV. *

© This drawing is copyright of Ap Thomas Cyf.
 and must not be copied or reproduced in any format in
 whole or part thereof without written consent.

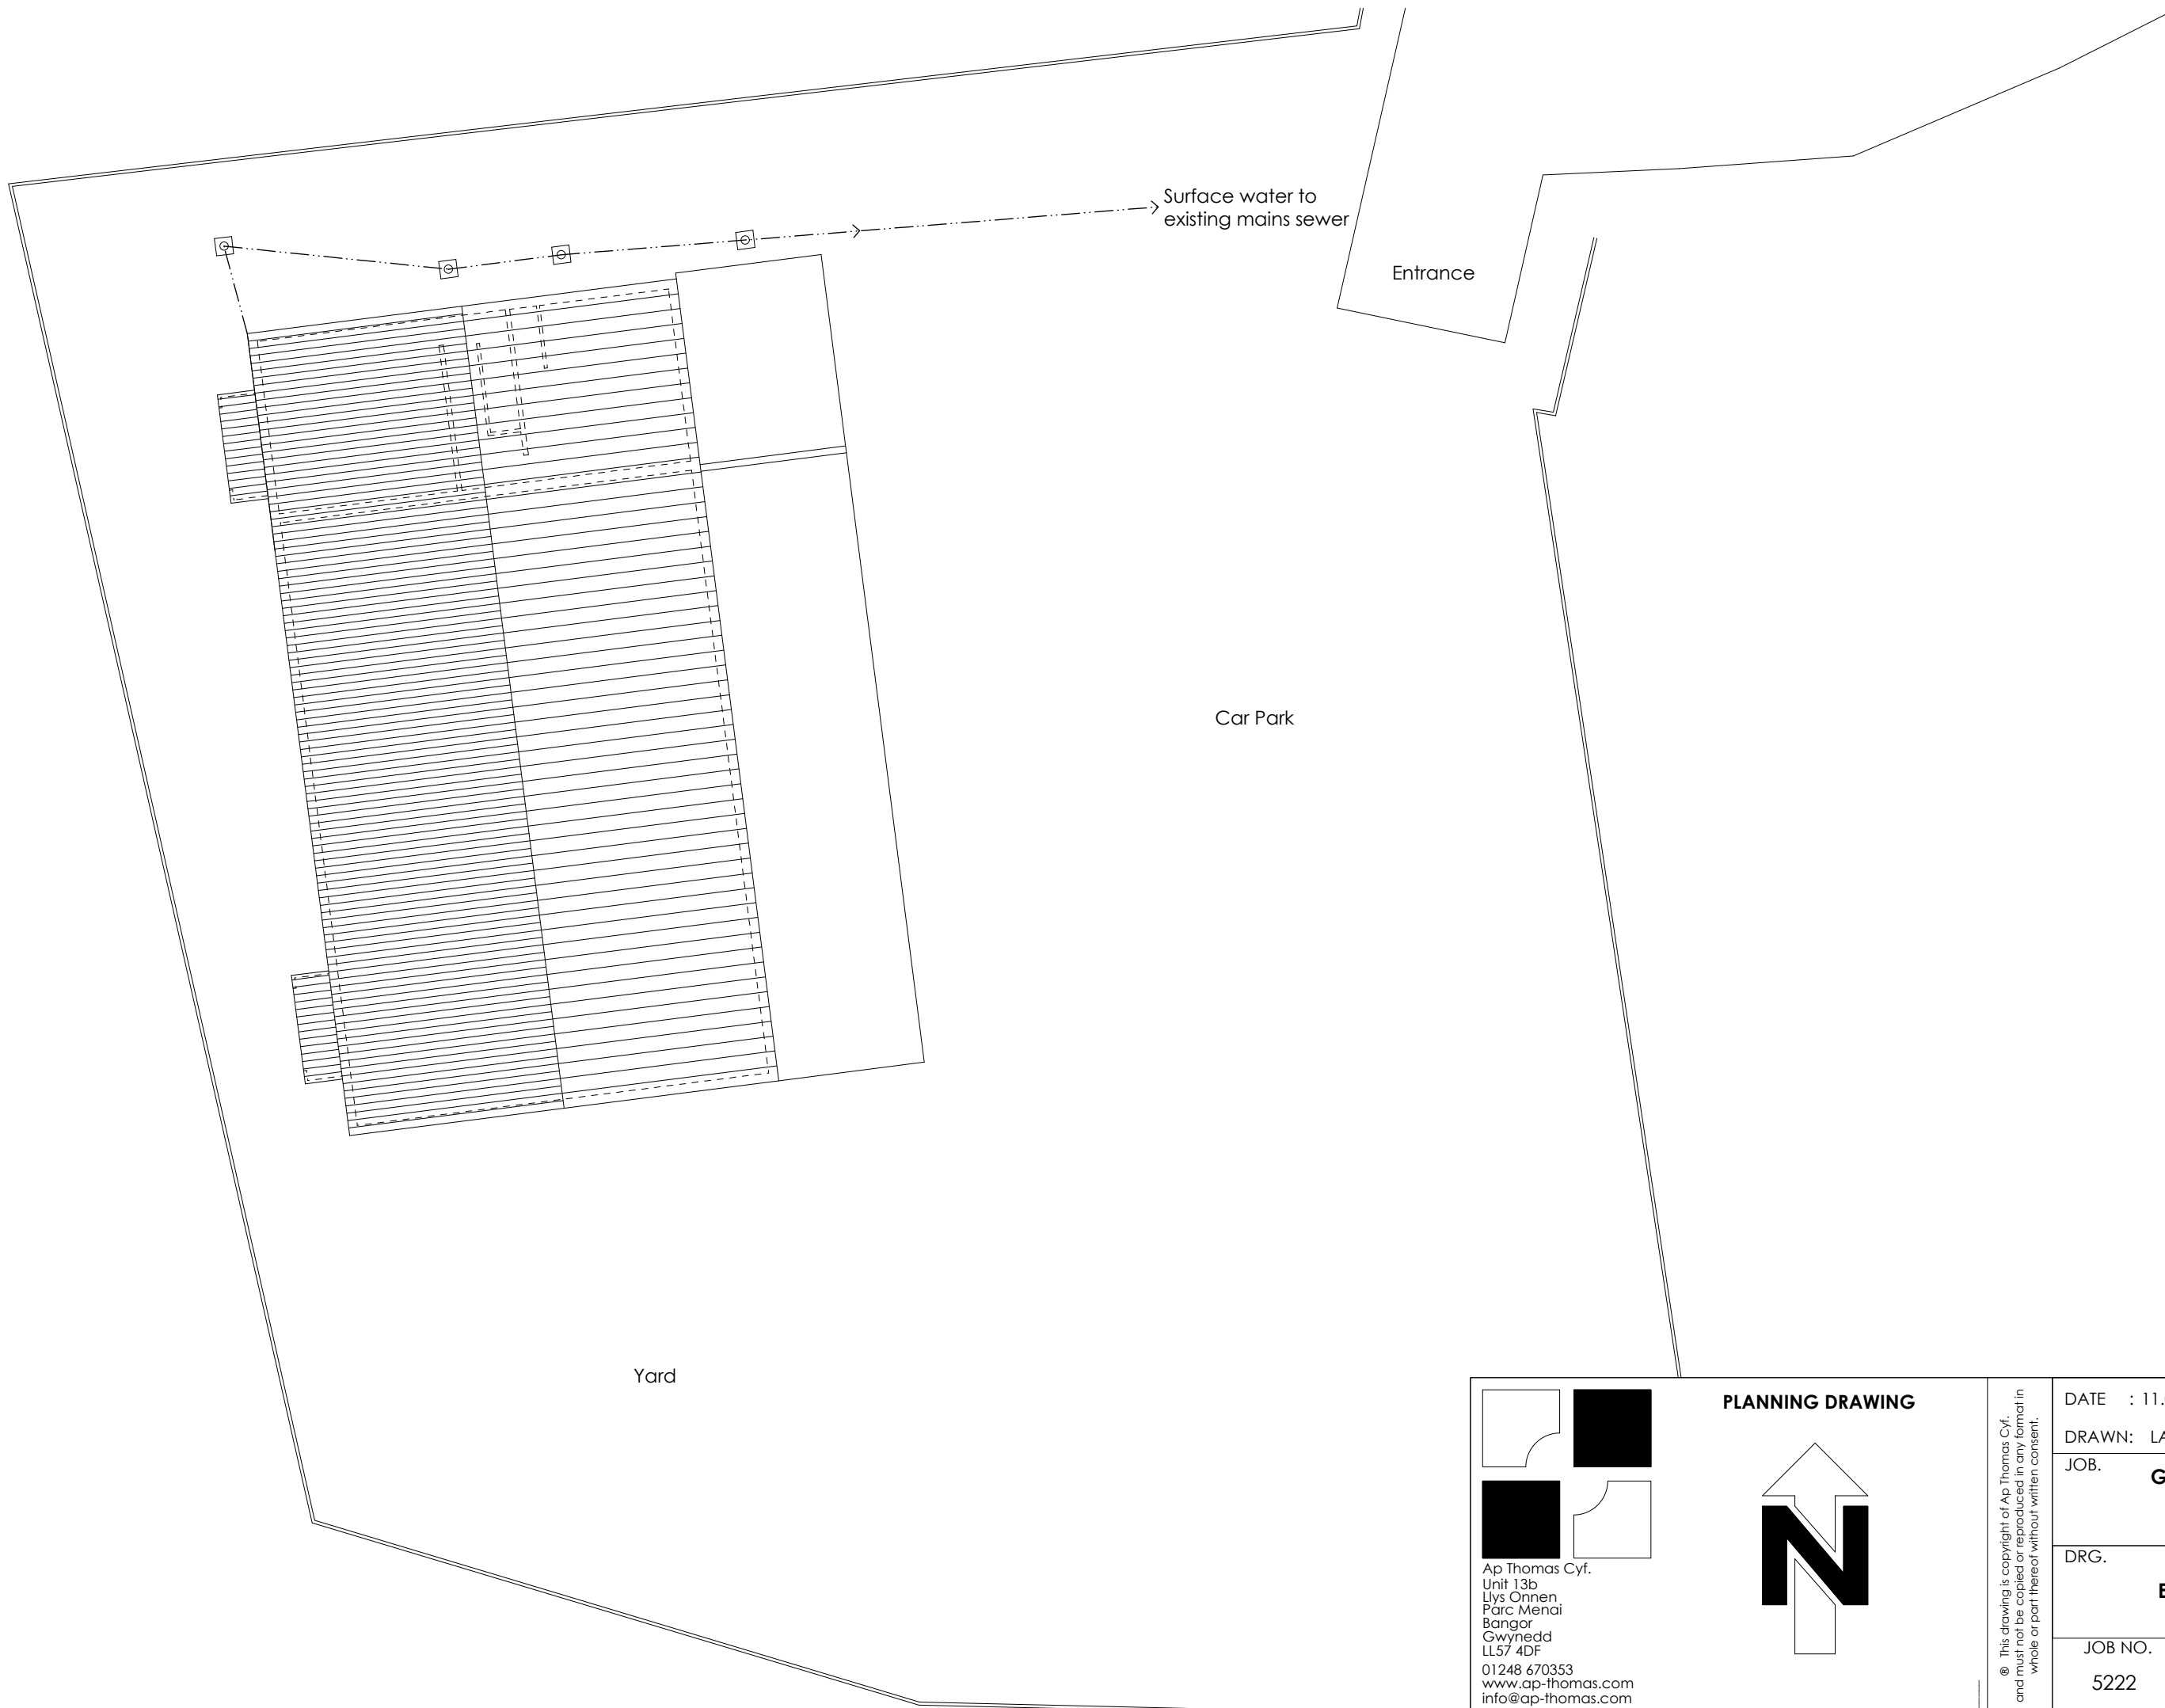

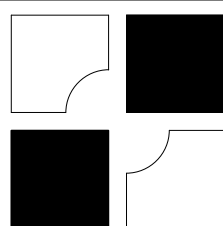 <p>Ap Thomas Cyf. Unit 13b Llys Onnen Parc Menai Bangor Gwynedd LL57 4DF 01248 670353 www.ap-thomas.com info@ap-thomas.com</p>	PLANNING DRAWING		DATE : 11.04.2017	SCALE : 1:200	
			DRAWN: LAG	CHECKED: AMJ	
			JOB.	Garage Extension G P Motors, Penygroes	
			DRG.	Existing Site Plan	
		JOB NO.	DRG. REF.	REV.	
		5222	(90)01	*	

© This drawing is copyright of Ap Thomas Cyf.
 and must not be copied or reproduced in any format in
 whole or part thereof without written consent.