



garage / workshop

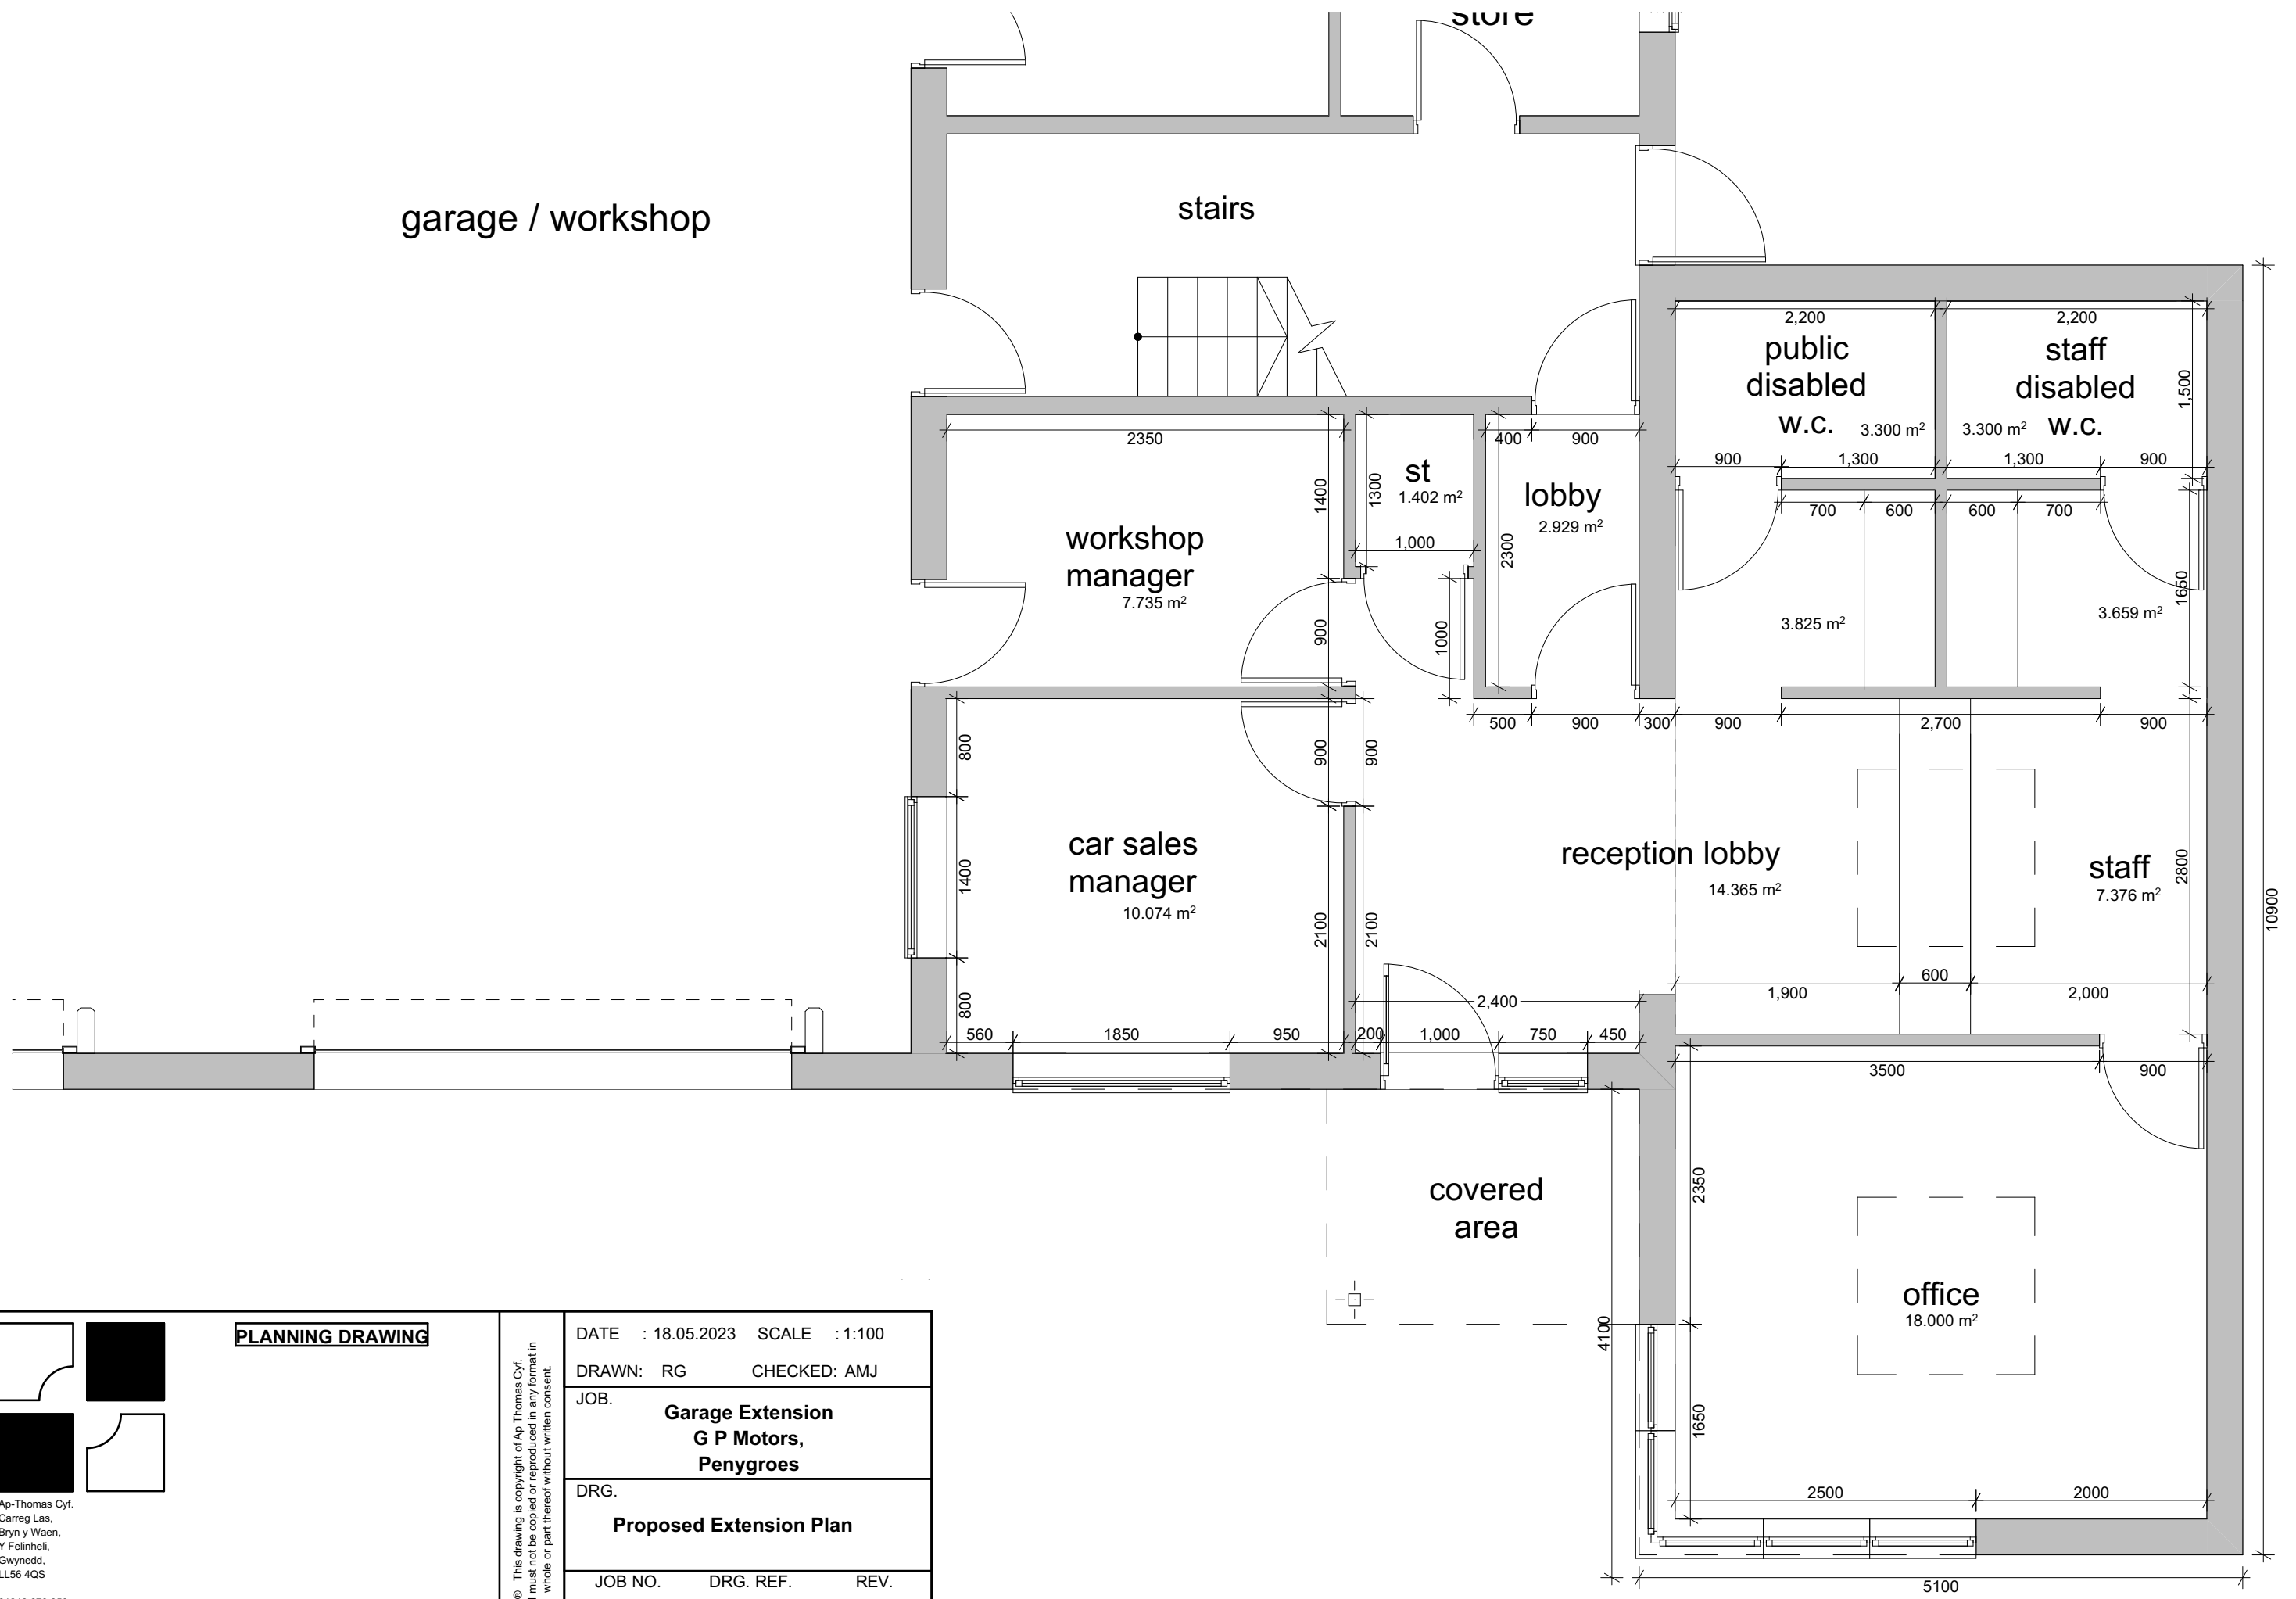

**PLANNING DRAWING**

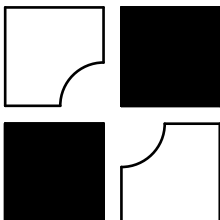




Ap-Thomas Cyf.  
 Carreg Las,  
 Bryn y Waen,  
 Y Felinheli,  
 Gwynedd,  
 LL56 4QS

01248 670 353  
 www.ap-thomas.co.uk  
 info@ap-thomas.com



© This drawing is copyright of Ap Thomas Cyf.  
 and must not be copied or reproduced in any format in  
 whole or part thereof without written consent.



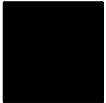
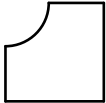
DATE : 18.05.2023	SCALE : 1:100
DRAWN: RG	CHECKED: AMJ
JOB. <b>Garage Extension G P Motors, Penygroes</b>	
DRG. <b>Proposed Extension Plan</b>	
JOB NO.	DRG. REF.
5502	(20)00
REV.	***

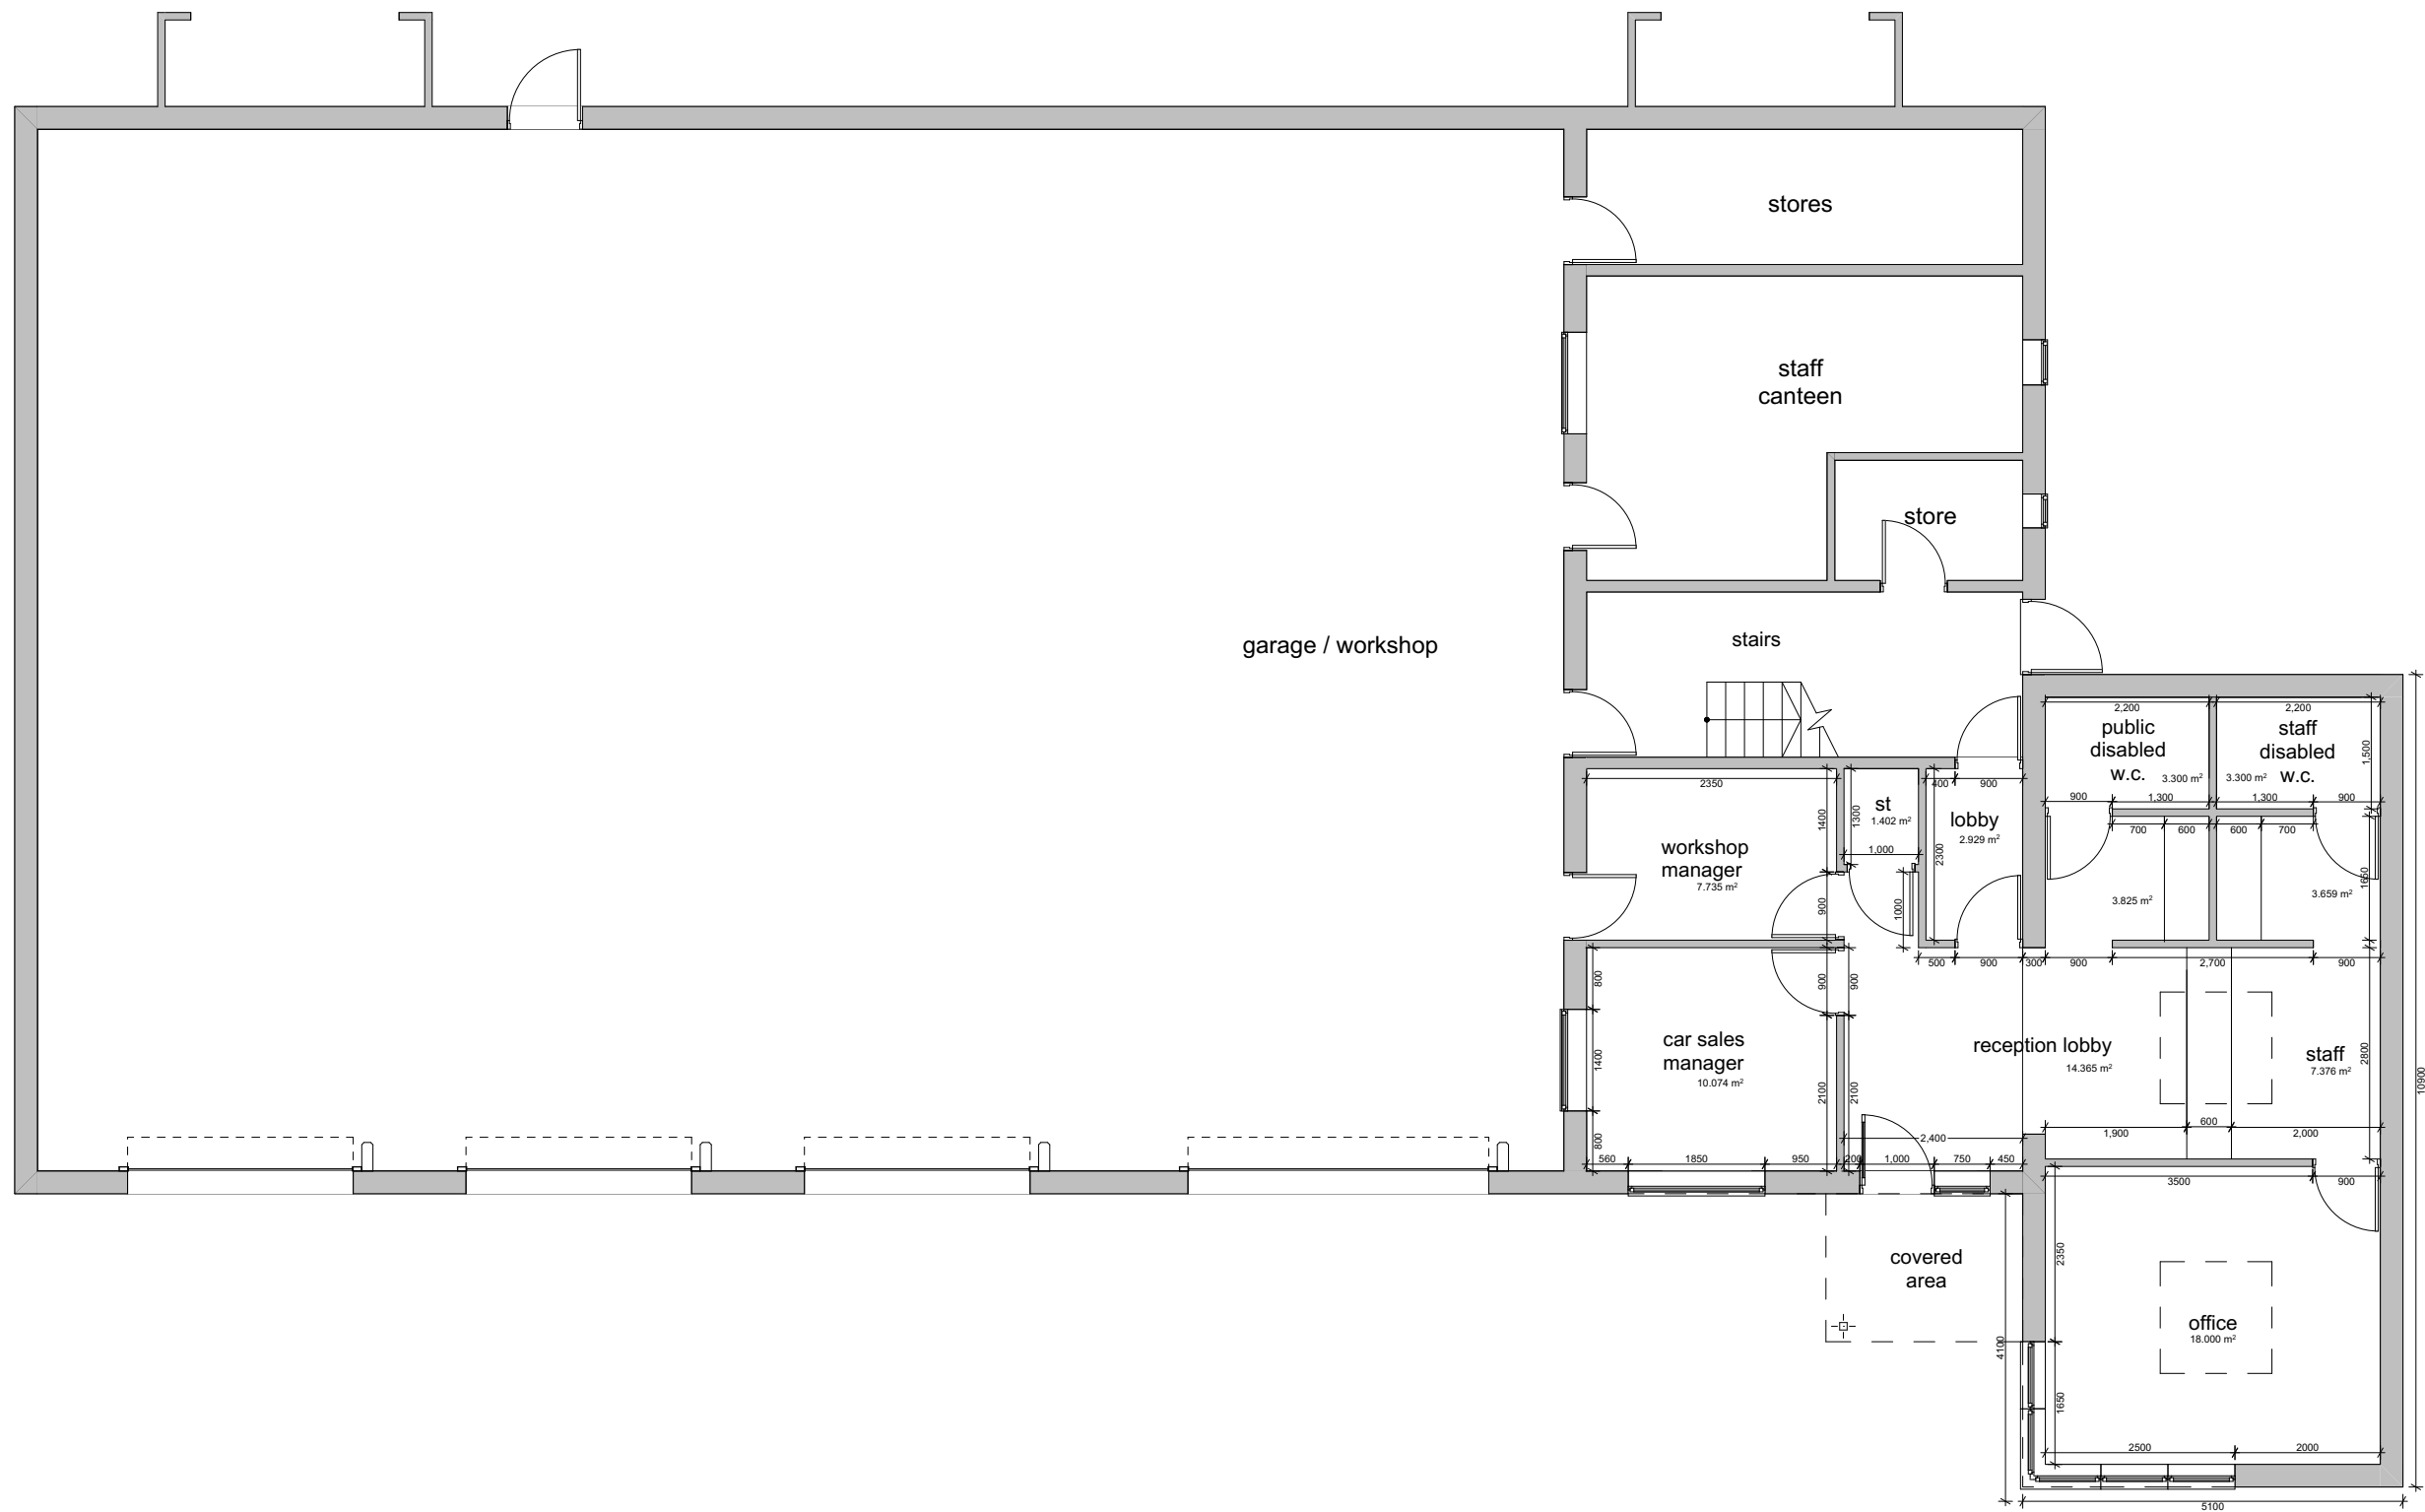

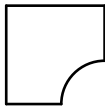
  <p>Ap-Thomas Cyf. Carreg Las, Bryn y Waen, Y Felinheli, Gwynedd, LL56 4QS</p> <p>01248 670 353 www.ap-thomas.co.uk info@ap-thomas.com</p>	<b>PLANNING DRAWING</b>		DATE : 18.05.2023	SCALE : 1:100	
			DRAWN: RG	CHECKED: AMJ	
			<b>Garage Extension G P Motors, Penygroes</b>		
			<b>Proposed GF Plan</b>		
		JOB NO.	DRG. REF.	REV.	
		5502	(20)01	***	

© This drawing is copyright of Ap Thomas Cyf.  
 and must not be copied or reproduced in any format in  
 whole or part thereof without written consent.

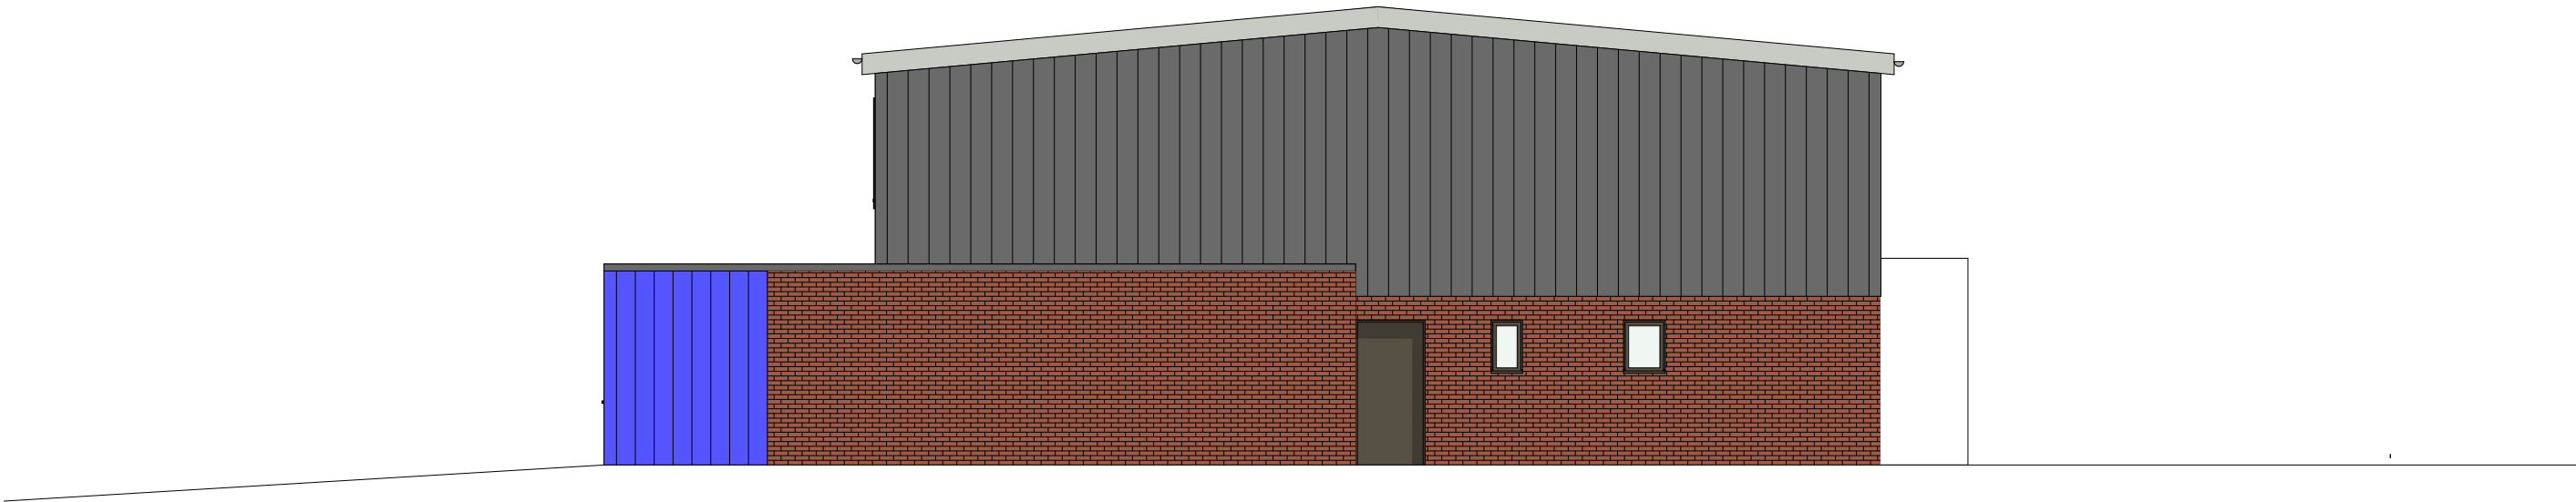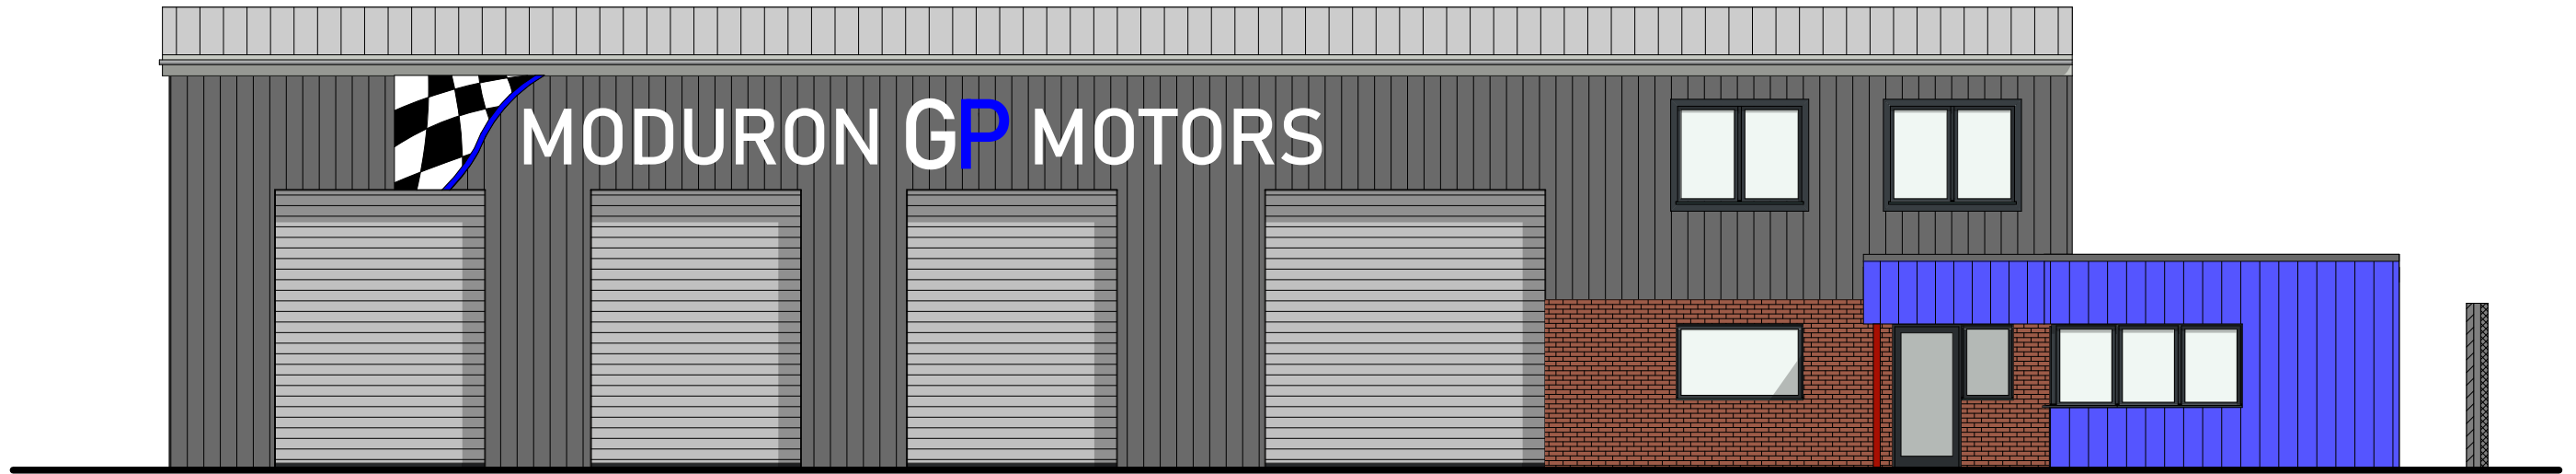


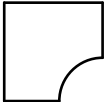



    Ap-Thomas Cyf. Carreg Las, Bryn y Waen, Y Felinheli, Gwynedd, LL56 4QS  01248 670 353 www.ap-thomas.co.uk info@ap-thomas.com	<b>PLANNING DRAWING</b>		DATE : 18.05.2023	SCALE : 1:100	
			DRAWN: RG	CHECKED: AMJ	
			<b>Garage Extension G P Motors, Penygroes</b>		
			<b>Proposed Elevations</b>		
		JOB NO.	DRG. REF.	REV.	
		5502	(20)02	***	

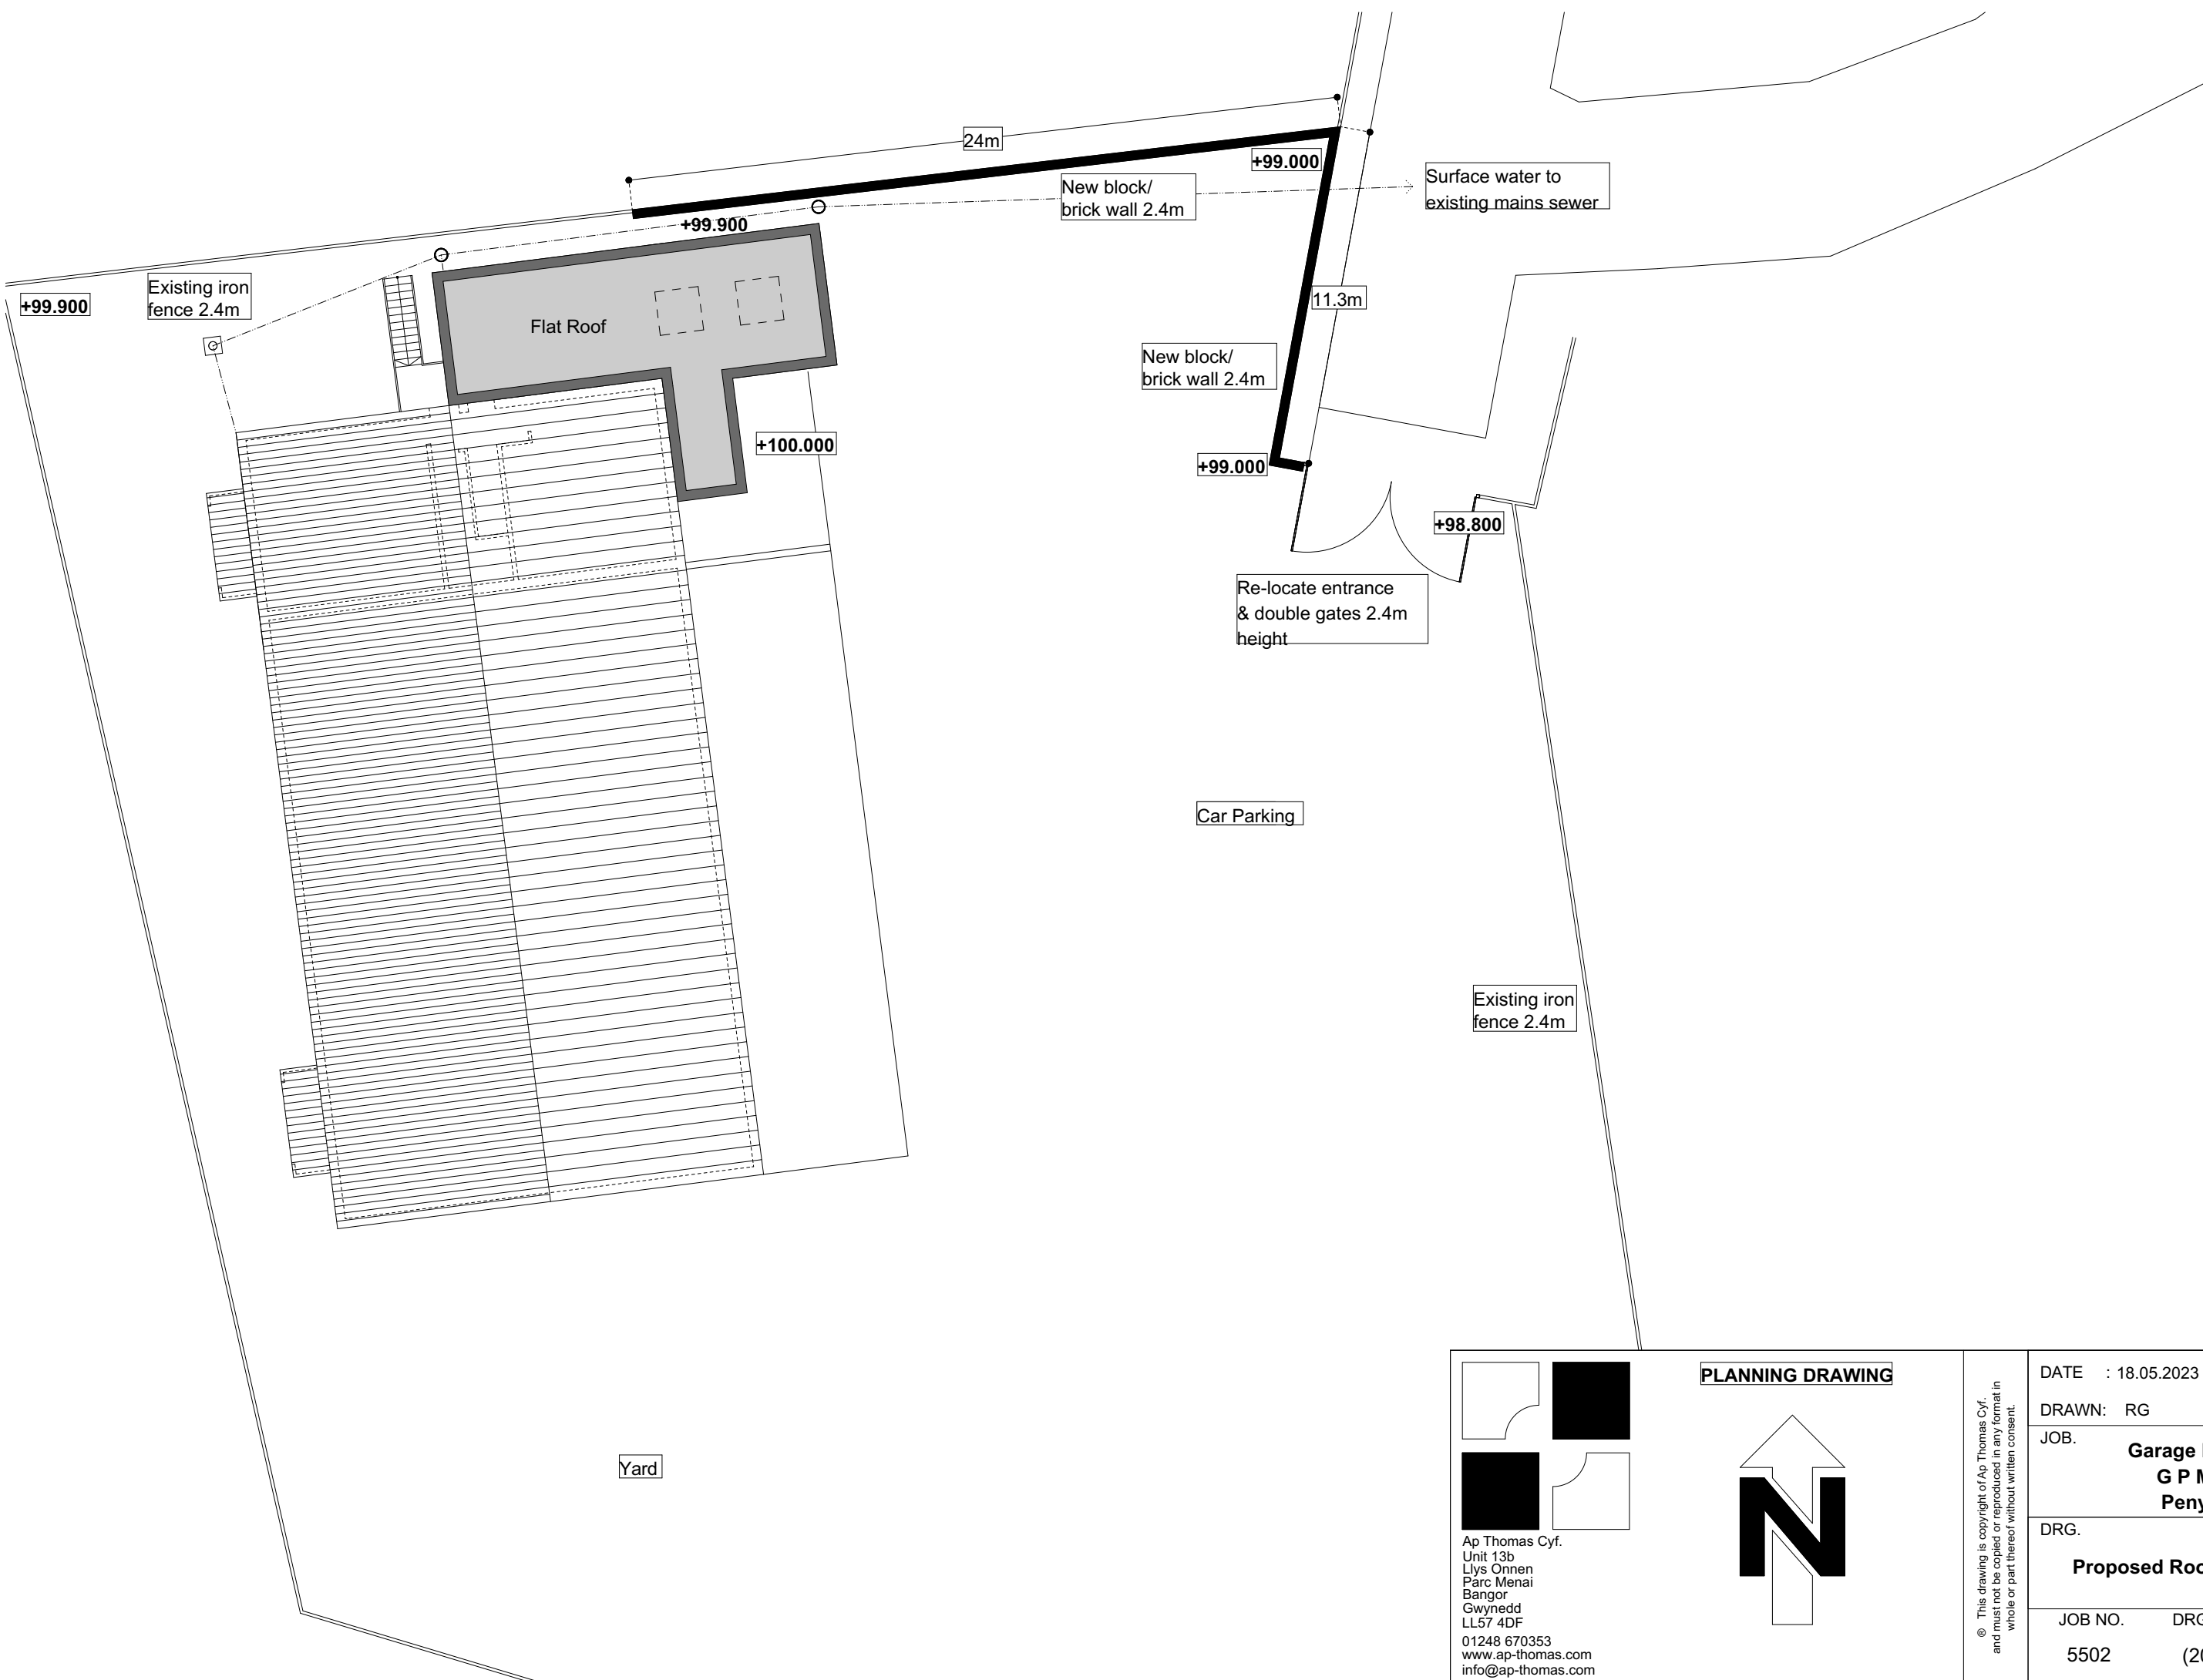© This drawing is copyright of Ap Thomas Cyf.  
 and must not be copied or reproduced in any format in  
 whole or part thereof without written consent.

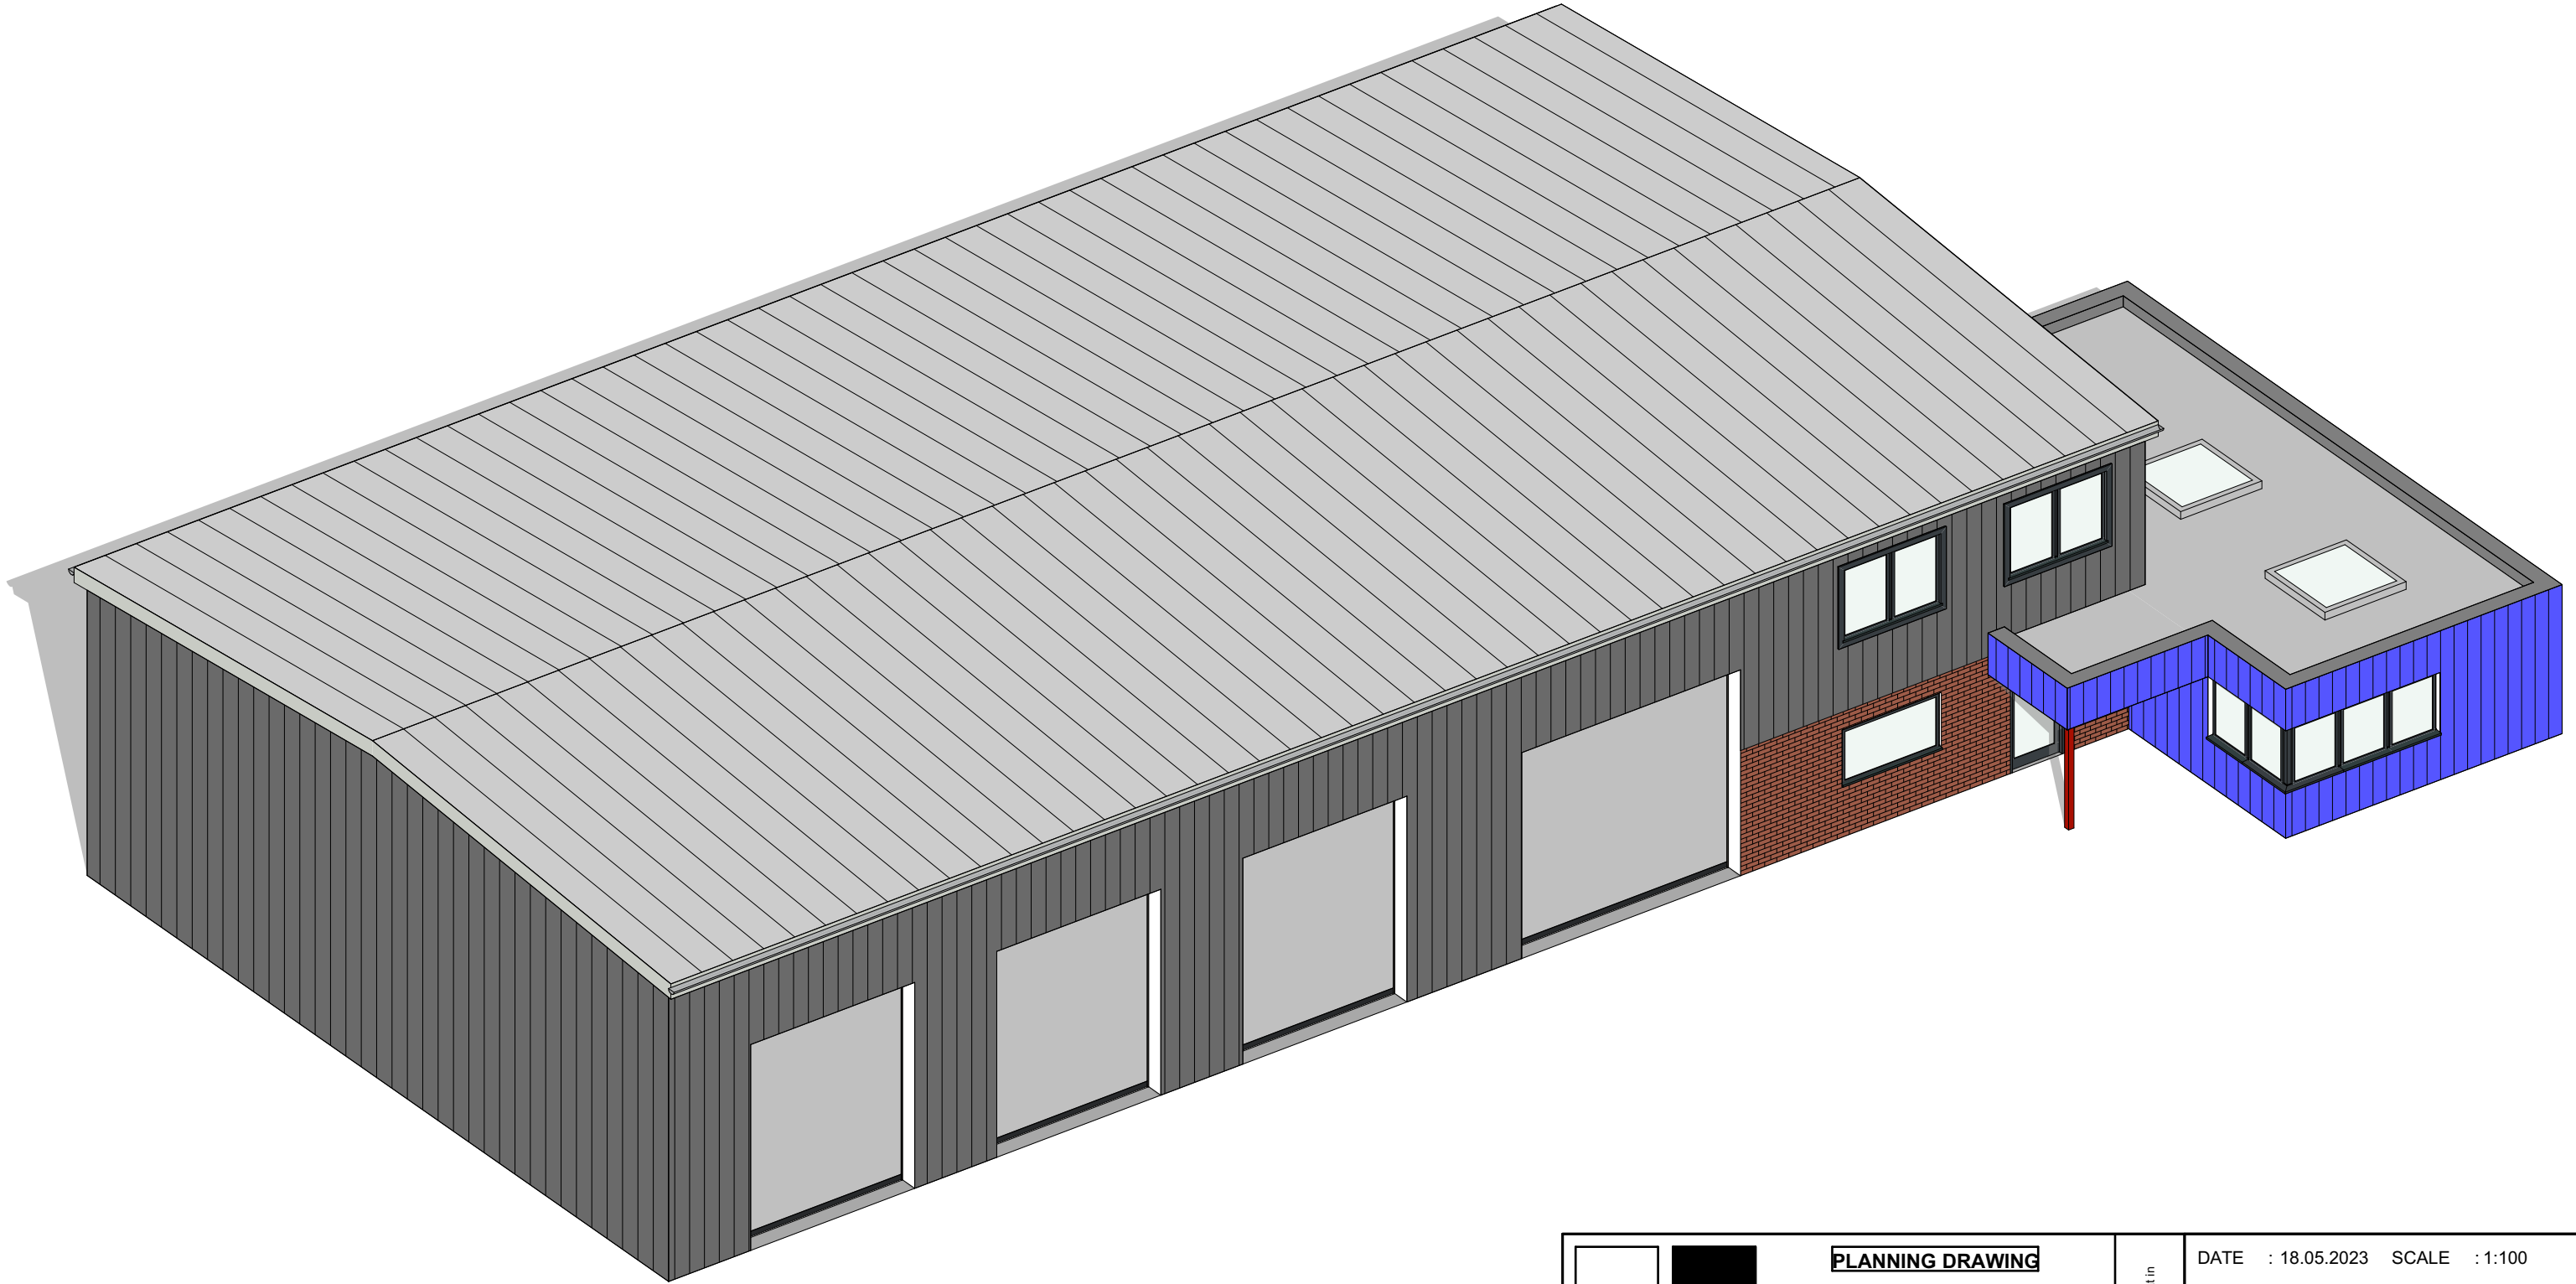

<b>PLANNING DRAWING</b>		
<p>Ap Thomas Cyf.          Unit 13b          Llys Onnen          Parc Menai          Bangor          Gwynedd          LL57 4DF          01248 670353          www.ap-thomas.com          info@ap-thomas.com</p>		
<p>© This drawing is copyright of Ap Thomas Cyf. and must not be copied or reproduced in any format in whole or part thereof without written consent.</p>		
DATE : 18.05.2023	SCALE : 1:200	
DRAWN: RG	CHECKED: AMJ	
<b>JOB. Garage Extension          G P Motors,          Penygroes</b>		
<b>DRG. Proposed Roof and Block Plan</b>		
JOB NO.	DRG. REF.	REV.
5502	(20)03	**

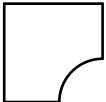

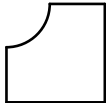    <p>Ap-Thomas Cyf.          Carreg Las,          Bryn y Waen,          Y Felinheli,          Gwynedd,          LL56 4QS</p> <p>01248 670 353          www.ap-thomas.co.uk          info@ap-thomas.com</p>	<b>PLANNING DRAWING</b>		DATE : 18.05.2023	SCALE : 1:100
			DRAWN: RG	CHECKED: AMJ
			<b>Garage Extension G P Motors, Penygroes</b>	
			<b>Proposed Axo</b>	
		JOB NO.	DRG. REF.	REV.
		5502	(20)04	***

© This drawing is copyright of Ap Thomas Cyf.  
 and must not be copied or reproduced in any format in  
 whole or part thereof without written consent.